


RFCD SUBMITTAL

OWNER'S INITIAL _____ DATE _____
O.A.'S INITIAL _____ DATE _____

THIS DRAWING SHALL NOT BE USED FOR CONSTRUCTION UNLESS THE DEPARTMENT'S RELEASED FOR CONSTRUCTION STAMP HAS BEEN APPLIED TO THE COVER OF THE CORRESPONDING DESIGN PACKAGE COVER SHEET AND THE DEPARTMENT HAS CHECKED AND DATED THE RFCD BOX ON THIS DRAWING

1 03/07/24 REVIEW COMMENTS WHH

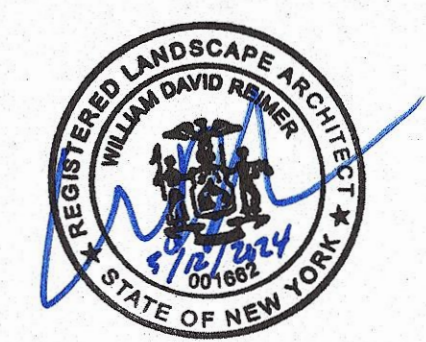

DATE: NOVEMBER 2023
CONTRACT NO.: D011883
FILE NAME: L-102
DESIGNED BY: D. BROUSSEAU
DRAWN BY: D. BROUSSEAU
CHECKED BY: W. REIMER




SHEET TITLE
DES PKG 14 / DWG PKG 312

**CEDAR CREEK
SHAFT CC-5
LANDSCAPE BERM GRADING PLAN**

SCALE: AS SHOWN

CC5-L-102
SHEET 3 OF 6

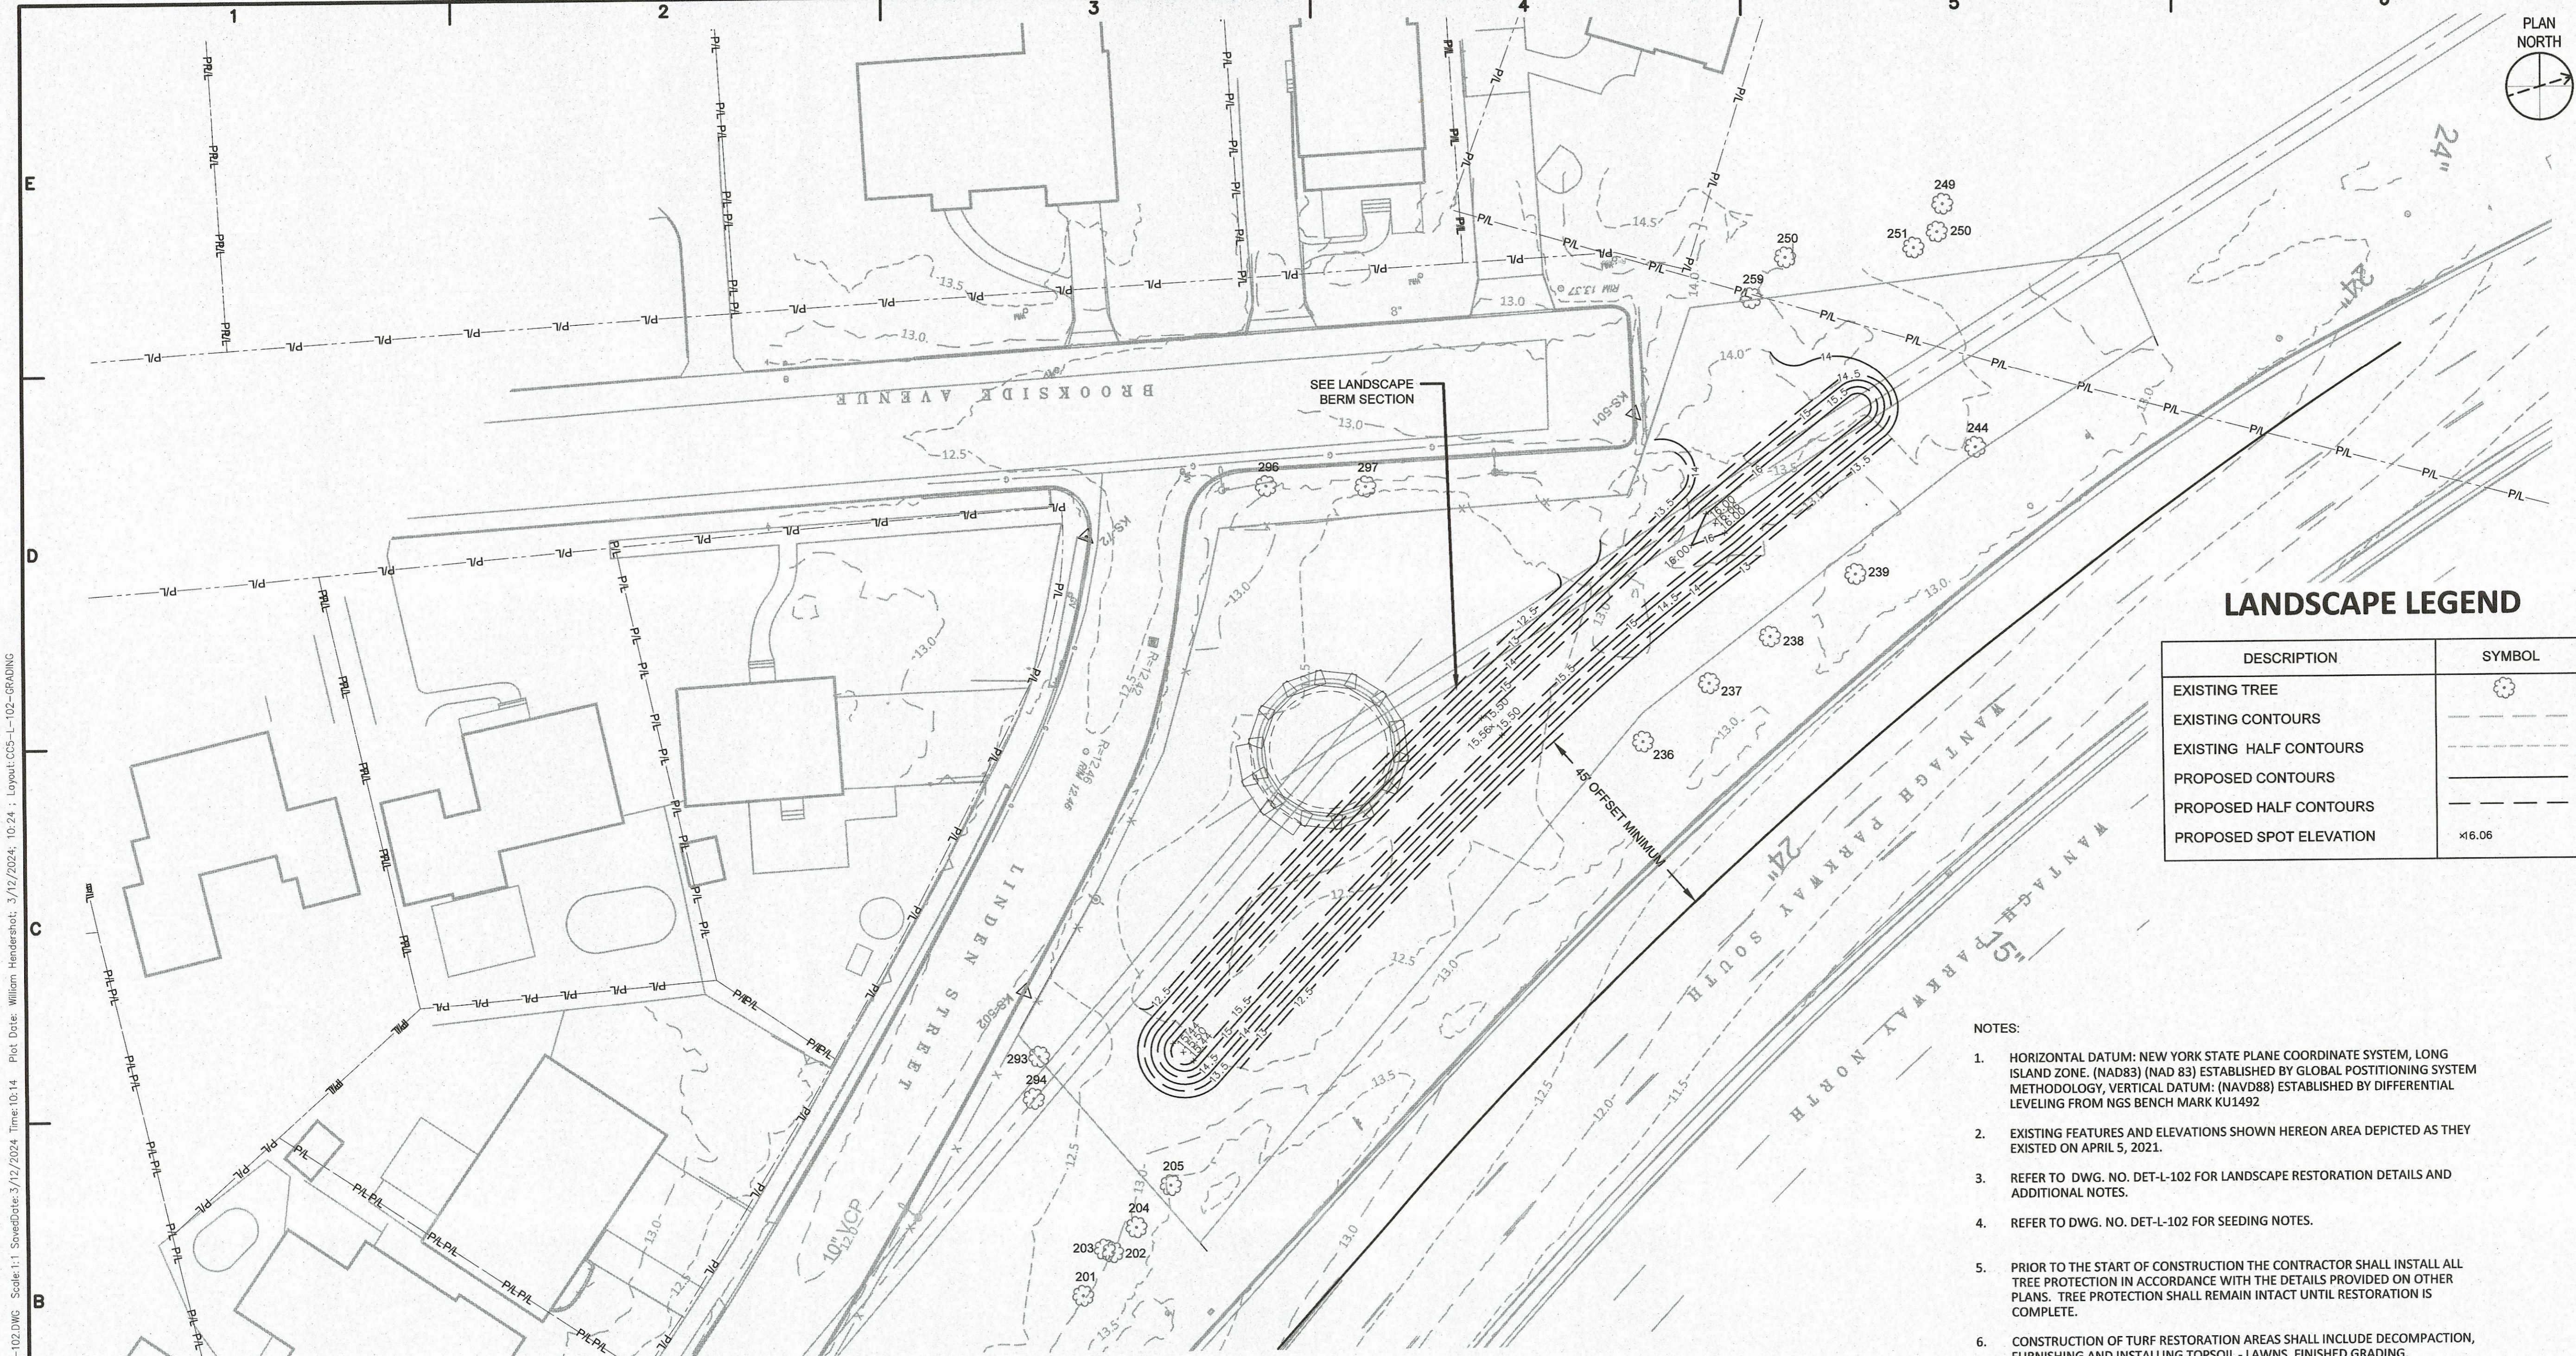


SHAFT CC-5 - LANDSCAPE BERM GRADING PLAN
1" = 20'-0"

LANDSCAPE LEGEND

DESCRIPTION	SYMBOL
EXISTING TREE	
EXISTING CONTOURS	
EXISTING HALF CONTOURS	
PROPOSED CONTOURS	
PROPOSED HALF CONTOURS	
PROPOSED SPOT ELEVATION	±6.06

NOTES:

- HORIZONTAL DATUM: NEW YORK STATE PLANE COORDINATE SYSTEM, LONG ISLAND ZONE. (NAD83) (NAD 83) ESTABLISHED BY GLOBAL POSITIONING SYSTEM METHODOLOGY, VERTICAL DATUM: (NAVD88) ESTABLISHED BY DIFFERENTIAL LEVELING FROM NGS BENCH MARK KU1492
- EXISTING FEATURES AND ELEVATIONS SHOWN HEREON AREA DEPICTED AS THEY EXISTED ON APRIL 5, 2021.
- REFER TO DWG. NO. DET-L-102 FOR LANDSCAPE RESTORATION DETAILS AND ADDITIONAL NOTES.
- REFER TO DWG. NO. DET-L-102 FOR SEEDING NOTES.
- PRIOR TO THE START OF CONSTRUCTION THE CONTRACTOR SHALL INSTALL ALL TREE PROTECTION IN ACCORDANCE WITH THE DETAILS PROVIDED ON OTHER PLANS. TREE PROTECTION SHALL REMAIN INTACT UNTIL RESTORATION IS COMPLETE.
- CONSTRUCTION OF TURF RESTORATION AREAS SHALL INCLUDE DECOMPACTION, FURNISHING AND INSTALLING TOPSOIL - LAWNS, FINISHED GRADING, HYDROSEEDING WITH TURF ESTABLISHMENT - ROADSIDE, MULCH, FERTILIZER, WATERING, MOWING AND MAINTENANCE.
- DECOMPACTION OF DISTURBED SOIL AREAS SHALL ENSURE THE TOP 2' OF SOIL IS NOT COMPACTED.
- REFER TO ORIGINAL DES PKG 14 DRAWINGS SET FOR GENERAL ABBREVIATIONS AND LEGENDS.

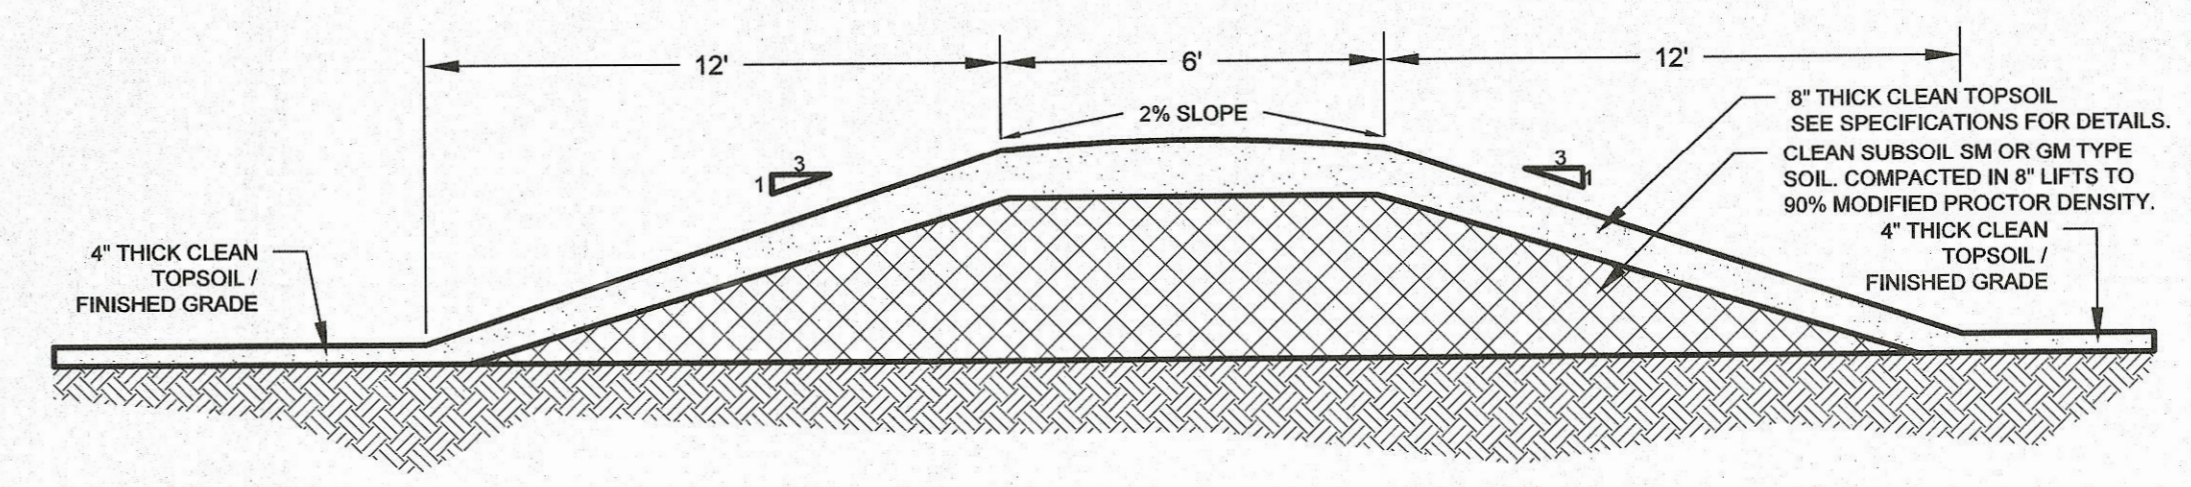

LANDSCAPE BERM SECTION
NOT TO SCALE

User: WHEIDERSHOT Spec: AUS-NCSM00 File: E:\2020\20-583 NYSDEC BAY PARK\DWG\PLT_SHEET\L-102.DWG Scale: 1:1 SavedDate: 3/12/2024 Time: 10:14 Plot Date: William Heidershot: 3/12/2024 10:24 Layout: CC5-L-102-GRADING